


SECOND FLOOR PLAN
SCALE: 1/4" = 1'-0"

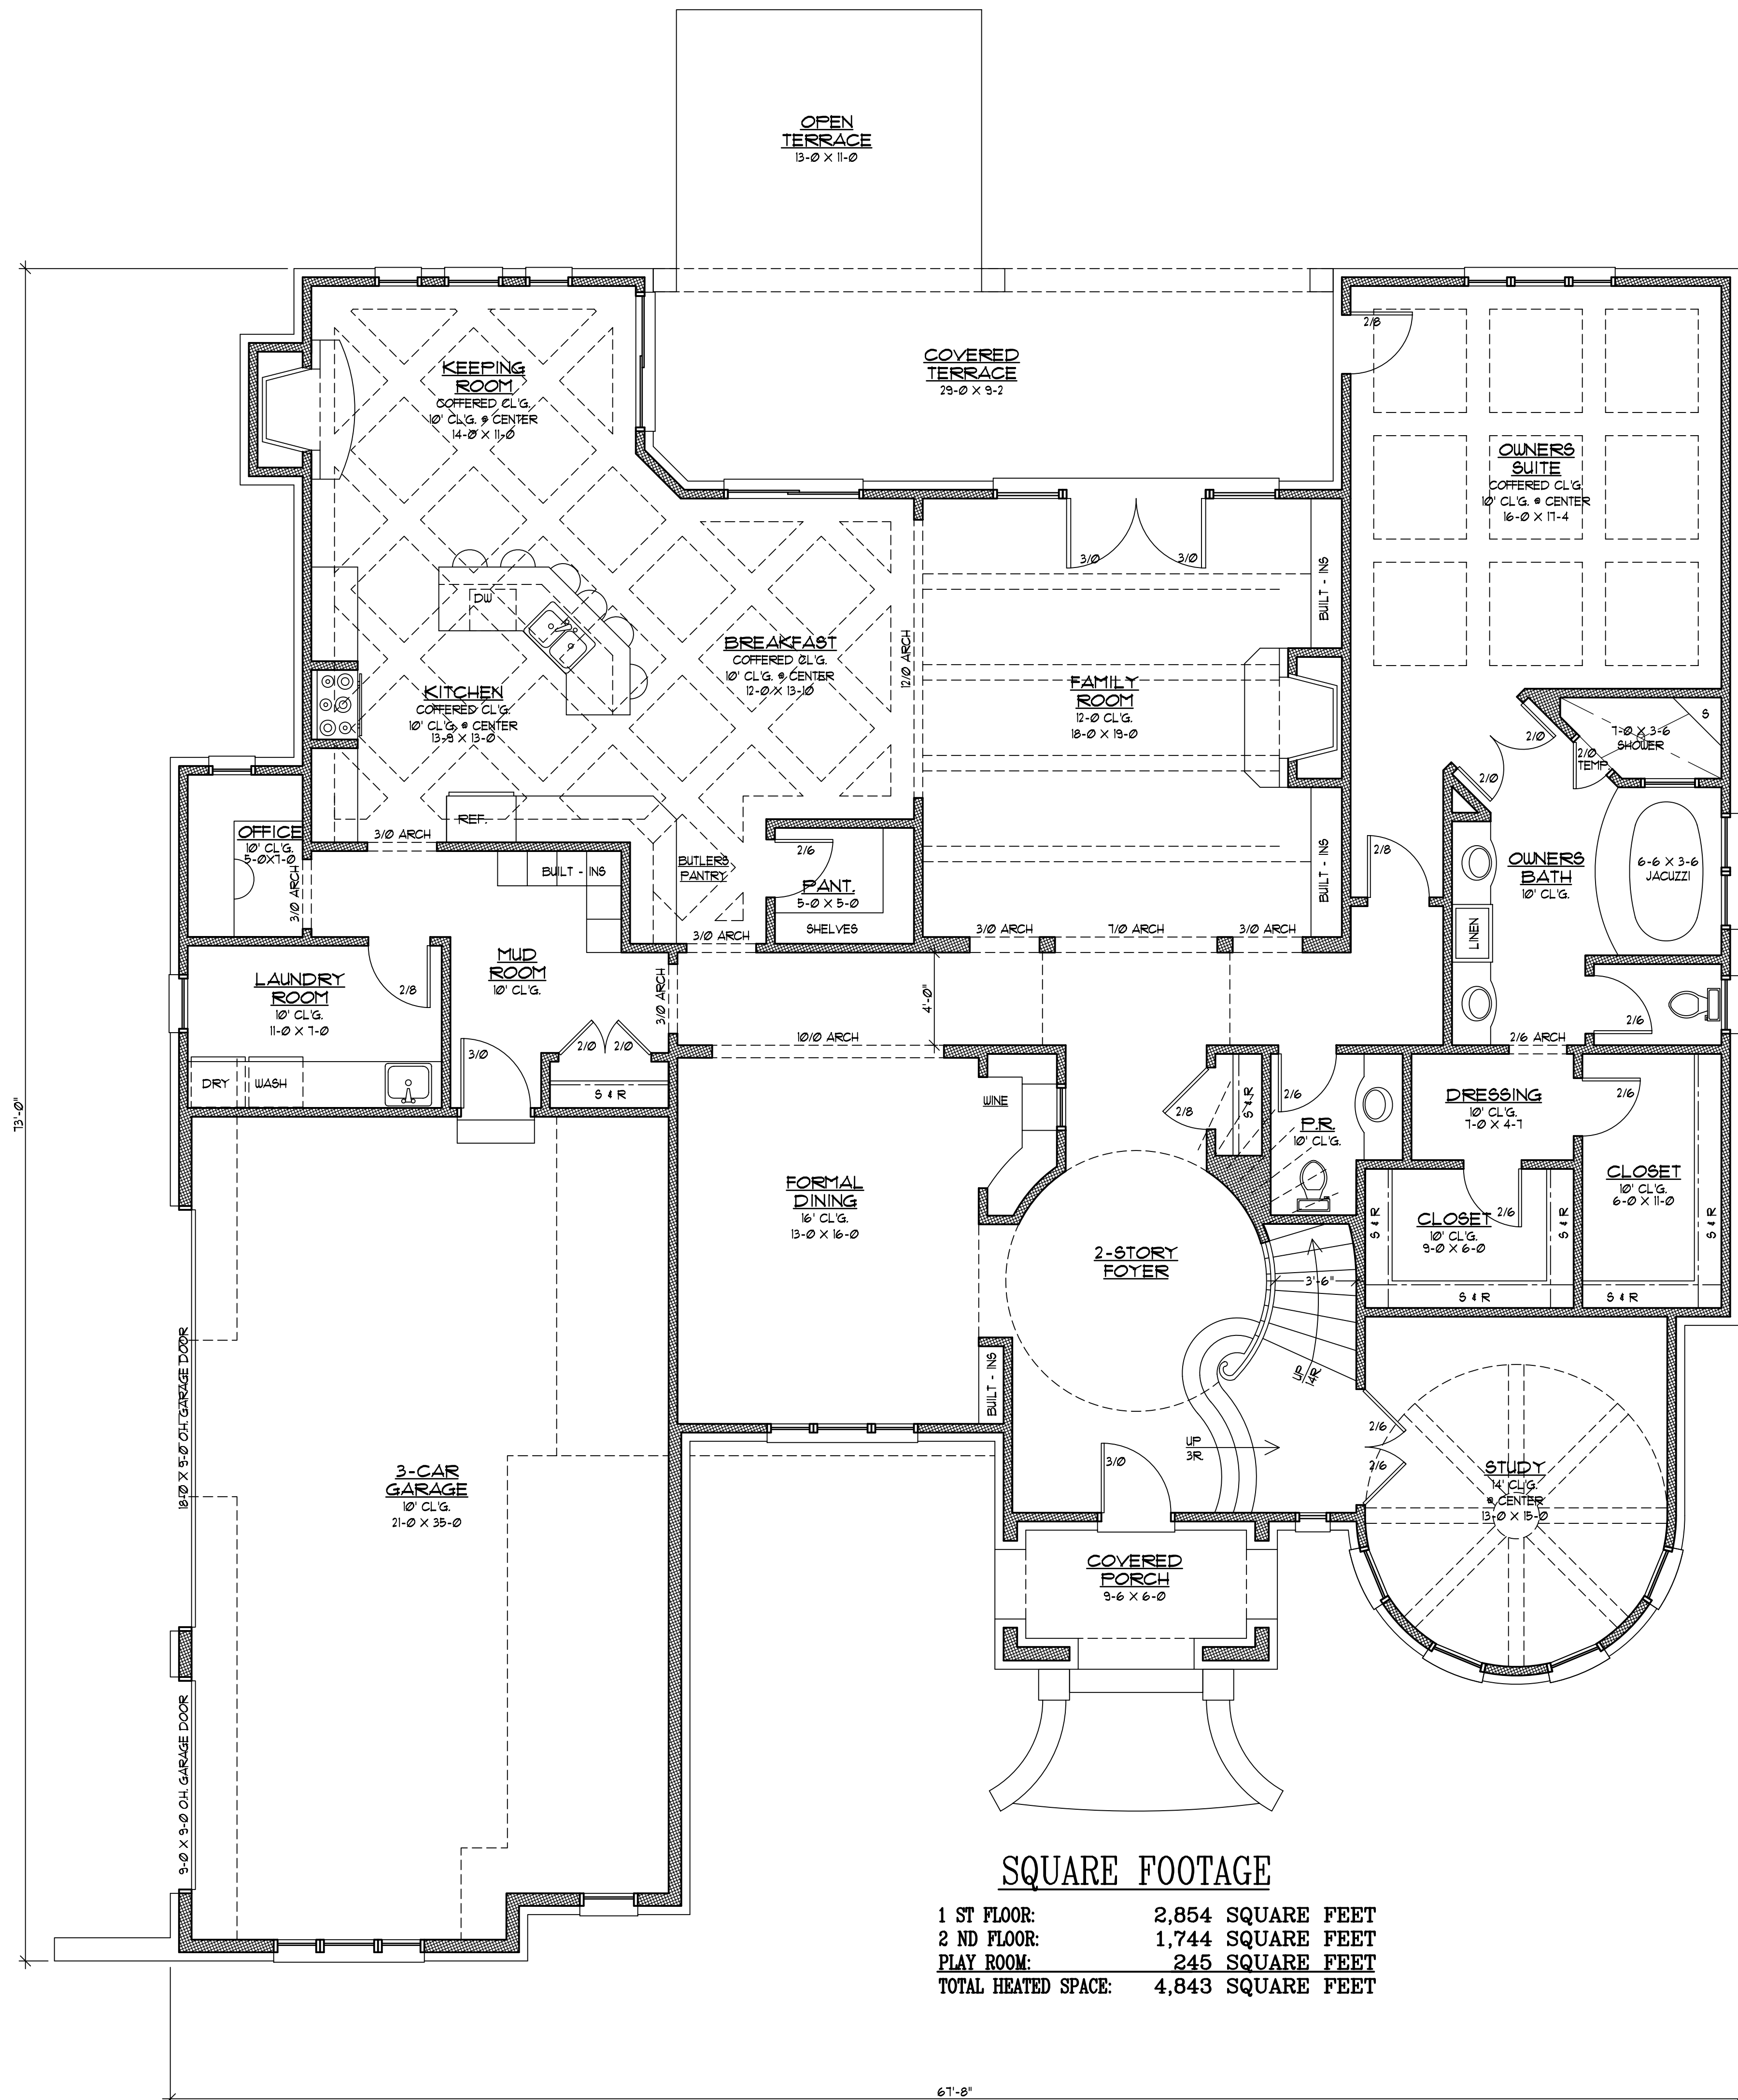

SQUARE FOOTAGE

1 ST FLOOR:	2,854 SQUARE FEET
2 ND FLOOR:	1,744 SQUARE FEET
PLAY ROOM:	245 SQUARE FEET
TOTAL HEATED SPACE:	4,843 SQUARE FEET

FIRST FLOOR PLAN
SCALE: 1/4" = 1'-0"

NOTE: BUILDERS CONTRACT AND STANDARD SPECIFICATIONS SUPERSEDE ALL DETAILS DEPICTED IN BLUEPRINT.