


SECOND FLOOR PLAN

SCALE: 1/4" = 1'-0"

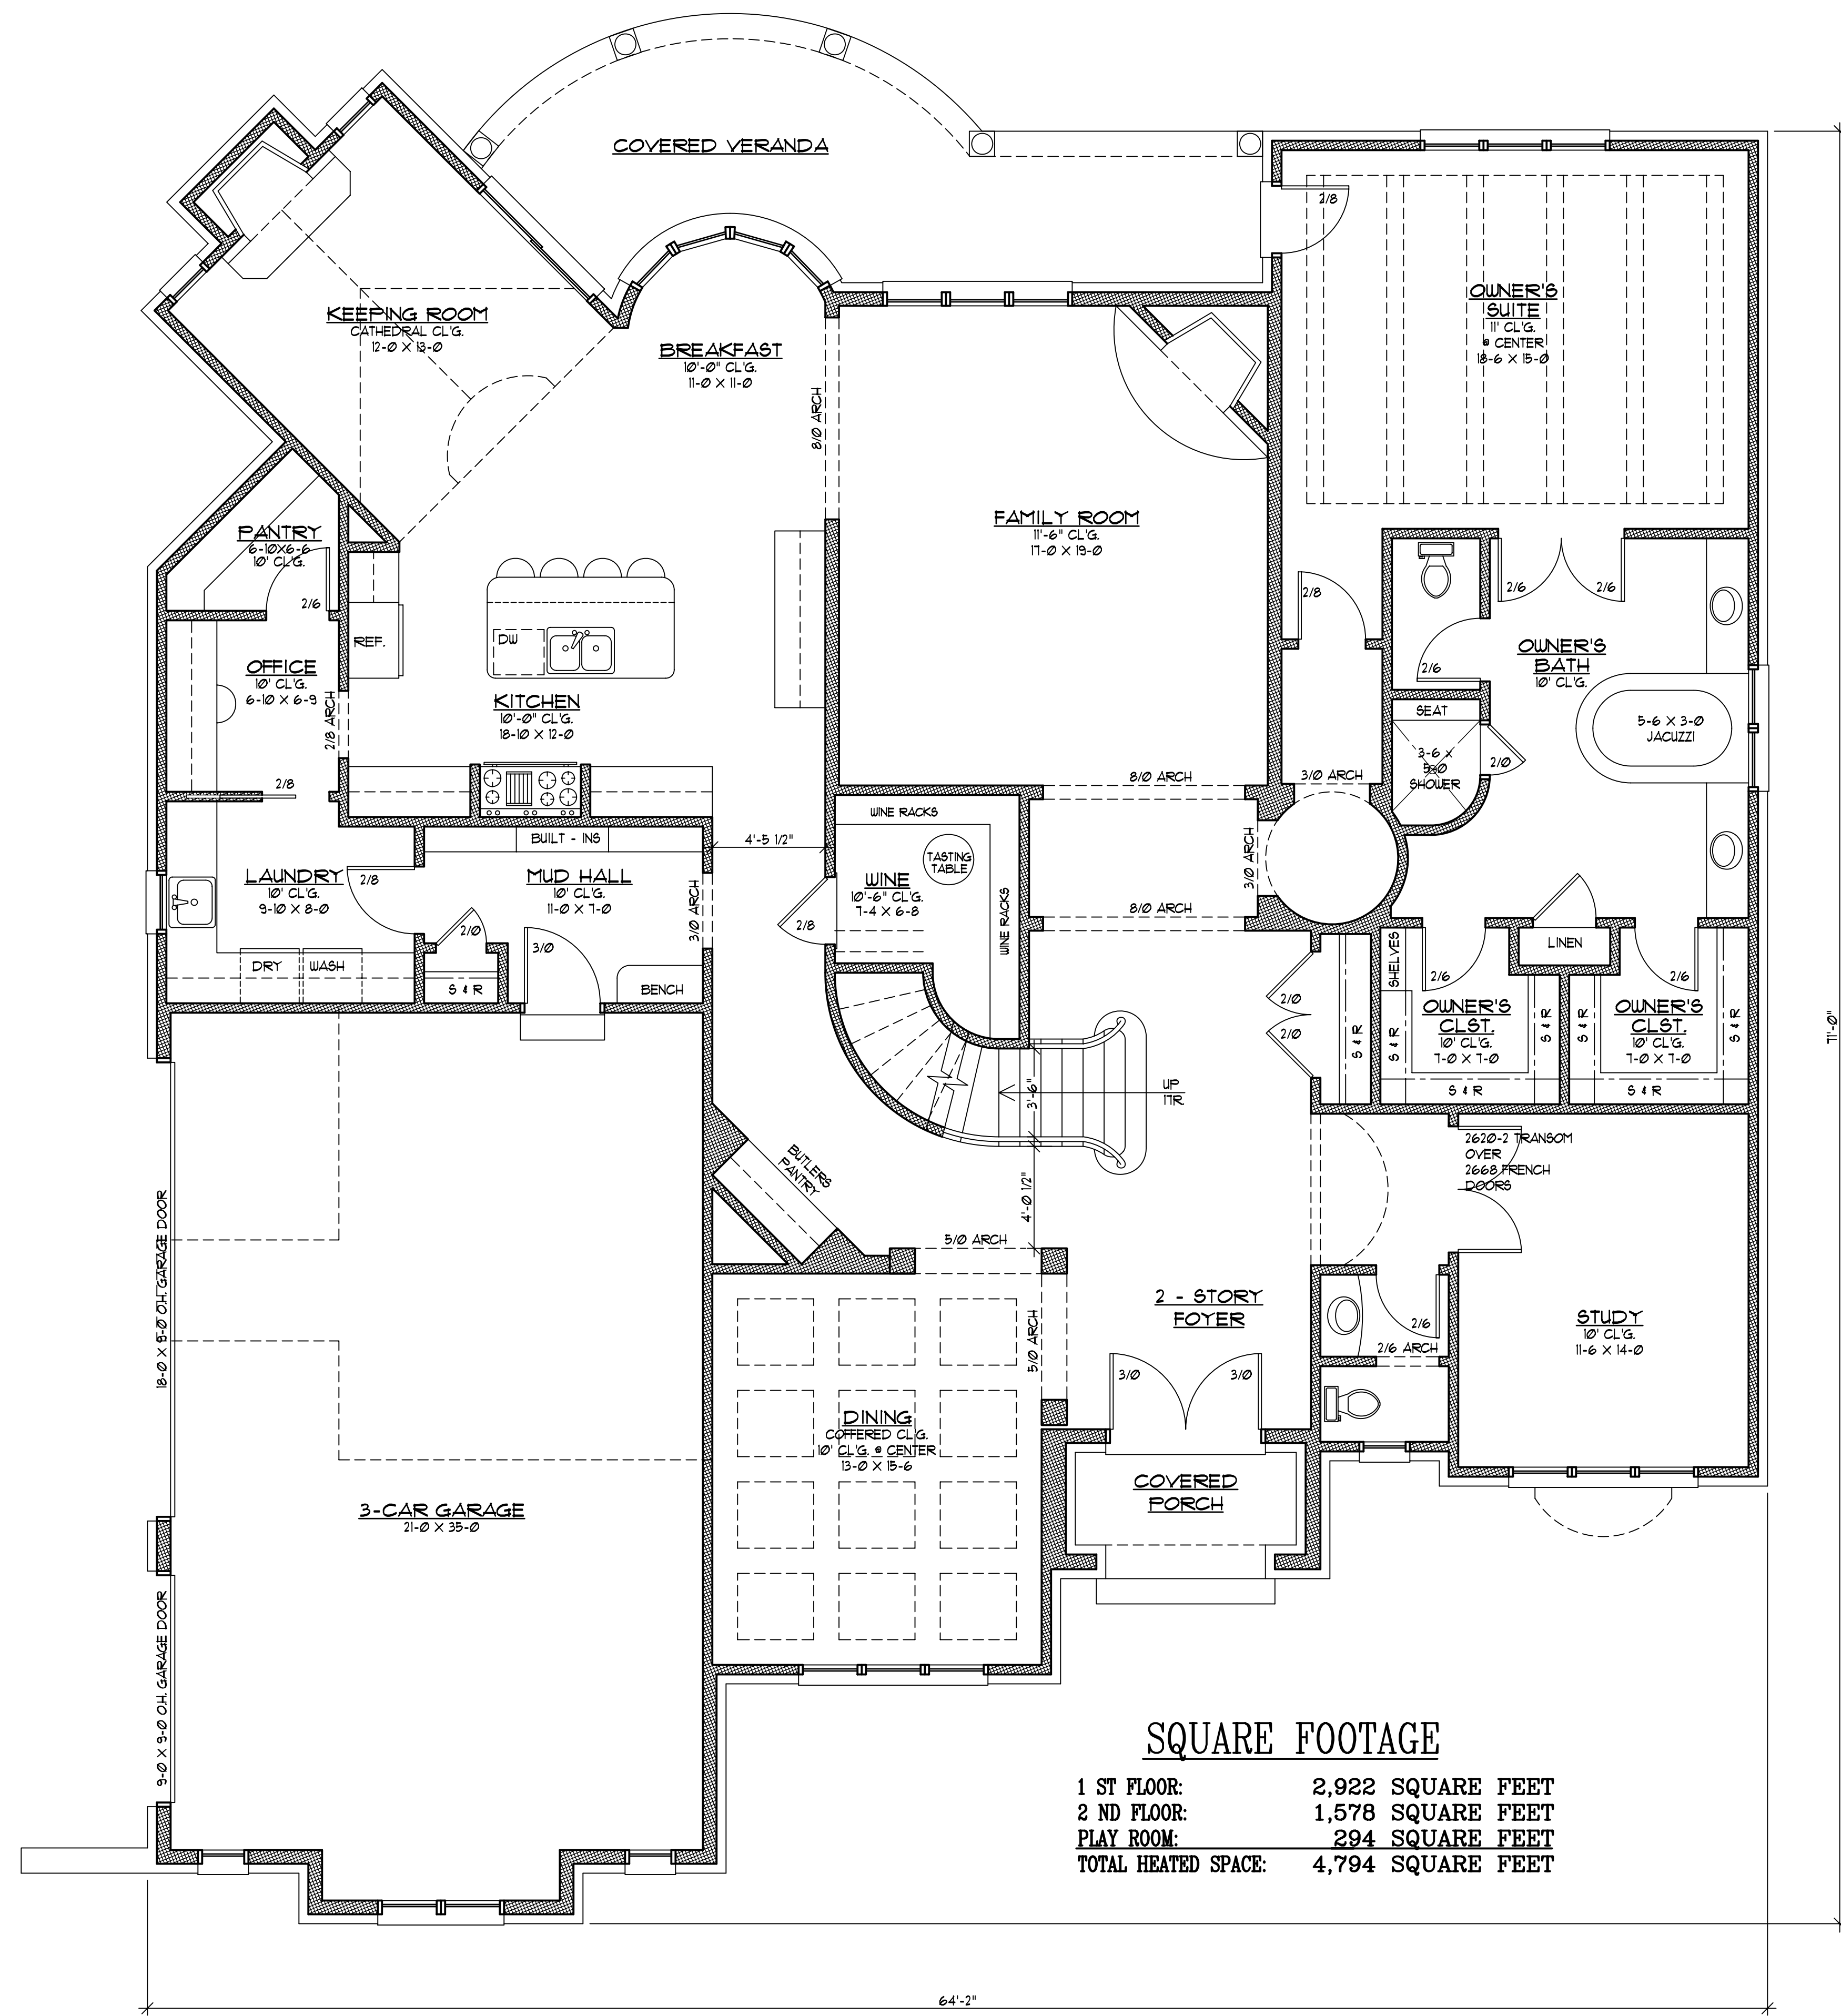

SQUARE FOOTAGE

1 ST FLOOR:	2,922 SQUARE FEET
2 ND FLOOR:	1,578 SQUARE FEET
PLAY ROOM:	294 SQUARE FEET
TOTAL HEATED SPACE:	4,794 SQUARE FEET

FIRST FLOOR PLAN

NOTE: BUILDERS CONTRACT AND STANDARD SPECIFICATIONS SUPERSEDE ALL DETAILS DEPICTED IN BLUEPRINT.

SCALE: 1/4" = 1'-0"